


160he-D
Sheet 1 of 2

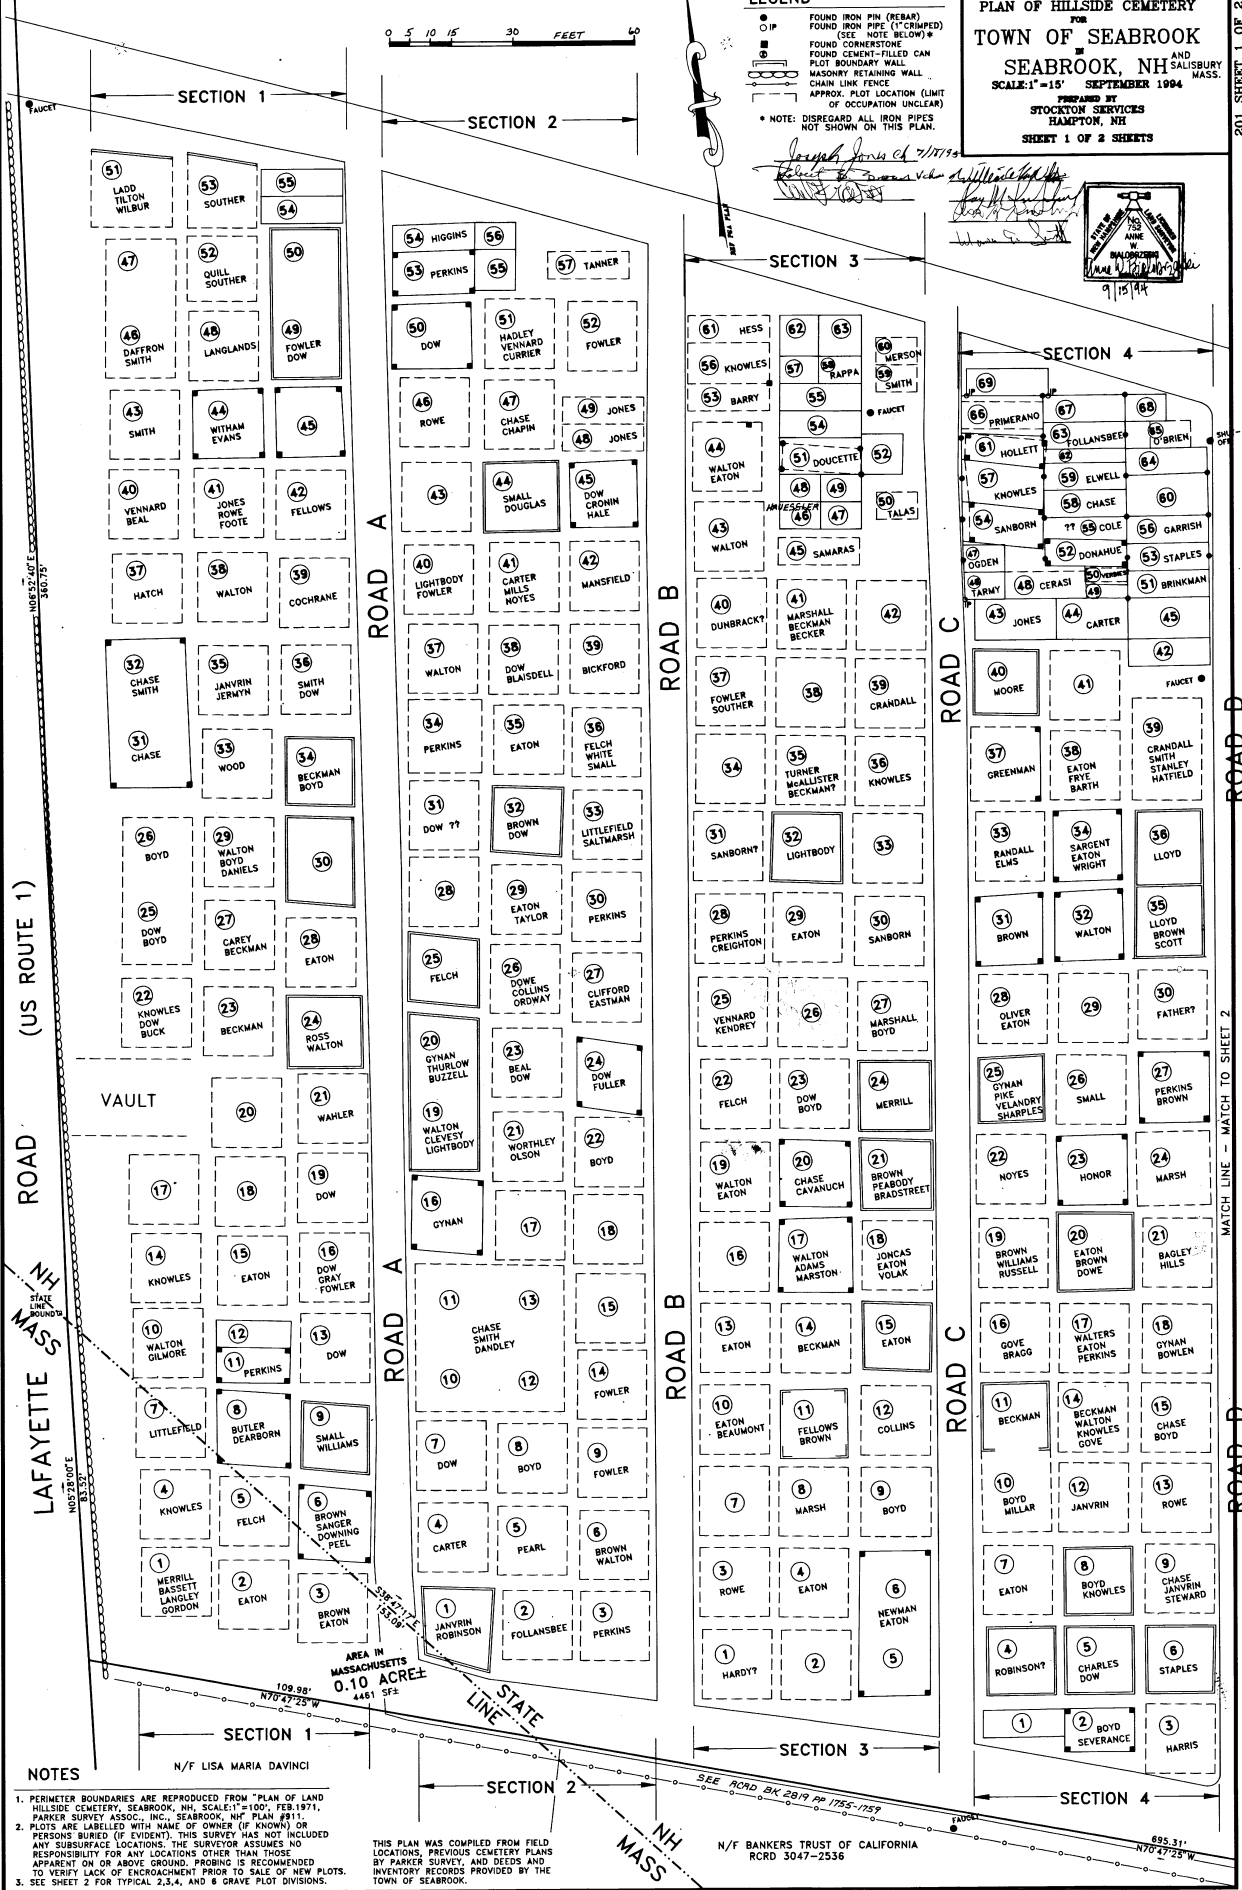

PLAN OF HILLSIDE CEMETERY
FOR
TOWN OF SEABROOK
SEABROOK, NH AND SALISBURY MASS.
SCALE: 1" = 15' SEPTEMBER 1994
PREPARED BY
STOCKTON SERVICES
HAMPTON, NH
SHEET 1 OF 2 SHEETS

LEGEND
O IP FOUND IRON PIN (PEBAR)
FOUND IRON PIPE (1" CRIMPED)
SEE NOTE BELOW
CORNERSTONE
FOUND CEMENT-FILLED CAN
PLOT BOUNDARY WALL
MASONRY RETAINING WALL
CHAIN LINK FENCE
APPROX. PLOT LOCATION (LIMIT
OF OCCUPATION UNCLEAR)
* NOTE: DISREGARD ALL IRON PIPES
NOT SHOWN ON THIS PLAN.



NOTES
1. PERIMETER BOUNDARIES ARE REPRODUCED FROM "PLAN OF LAND HILLSIDE CEMETERY, SEABROOK, NH, SCALE: 1"=100', FEB. 1971, PARKER SURVEY ASSOC., INC., SEABROOK, NH, PLAN #111.
2. PLOTS ARE LABELED WITH NAME OF OWNER (IF KNOWN) OR PERSONS BURIED (IF EVIDENT). THIS SURVEY HAS NOT INCLUDED ANY SUBSURFACE LOCATIONS. THE SURVEYOR ASSUMES NO RESPONSIBILITY FOR ANY LOCATIONS OTHER THAN THOSE APPARENT ON OR ABOVE GROUND. PROBING IS RECOMMENDED TO VERIFY LACK OF ENCROACHMENT PRIOR TO SALE OF NEW PLOTS.
3. SEE SHEET 2 FOR TYPICAL 2.5', 4', AND 6' GRAVE PLOT DIVISIONS.

THIS PLAN WAS COMPILED FROM FIELD LOCATIONS, PREVIOUS CEMETERY PLANS BY PARKER SURVEY, AND DEEDS AND INVENTORY RECORDS PROVIDED BY THE TOWN OF SEABROOK.

N/F BANKERS TRUST OF CALIFORNIA
RCD 3047-2536

201 SHEET 1 OF 2

11042-D
Sheet 2 of 2

AREA IN
NEW HAMPSHIRE
16.39 ACRES±
714074 SFS

NOTES

1. PERIMETER BOUNDARIES ARE REPRODUCED FROM "PLAN OF LAND HILLSIDE CEMETERY, SEABROOK, NH, SCALE 1"=100', FEB 1971, PARKER SURVEY ASSOC., INC., SEABROOK, NH, PLAN #911.
2. PLOTS ARE LABELED WITH NAME OF OWNER (IF KNOWN) OR PERSONS BURIED (IF EVIDENT). THIS SURVEY HAS NOT INCLUDED ANY SUBSURFACE LOCATIONS. THE SURVEYOR ASSUMES NO RESPONSIBILITY FOR ANY LOCATIONS OTHER THAN THOSE APPARENT ON OR ABOVE GROUND. PROBING IS RECOMMENDED TO VERIFY LACK OF ENCROACHMENT PRIOR TO SALE OF NEW PLOTS.


LEGEND

- IP FOUND IRON PIN (REBAR)
 - IP FOUND IRON PIPE (CRIMPED)
 - IP FOUND CORNERSTONE (SEE NOTE BELOW)
 - IP FOUND CEMENT-FILLED CAN
 - IP FOUND BOUNDARY WALL
 - IP FOUND MASONRY RETAINING WALL
 - IP FOUND CHAIN LINK FENCE
 - IP APPROX. PLOT LOCATION (LIMIT OF OCCUPATION UNCLEAR)
- * NOTE: DISREGARD ALL IRON PIPES NOT SHOWN ON THIS PLAN.


PLAN OF HILLSIDE CEMETERY
FOR
TOWN OF SEABROOK
IN
SEABROOK, NH AND SALISBURY
MASS.
SCALE: 1"=15' SEPTEMBER 1994
PREPARED BY
STOCKTON SERVICES
HAMPTON, NH
SHEET 2 OF 2 SHEETS

201 SHEET 2 OF 2


0 5 10 15 30 45 60 FEET

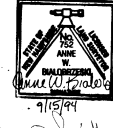

James J. Smith
9/15/94
John W. Dyer
John W. Dyer
John W. Dyer

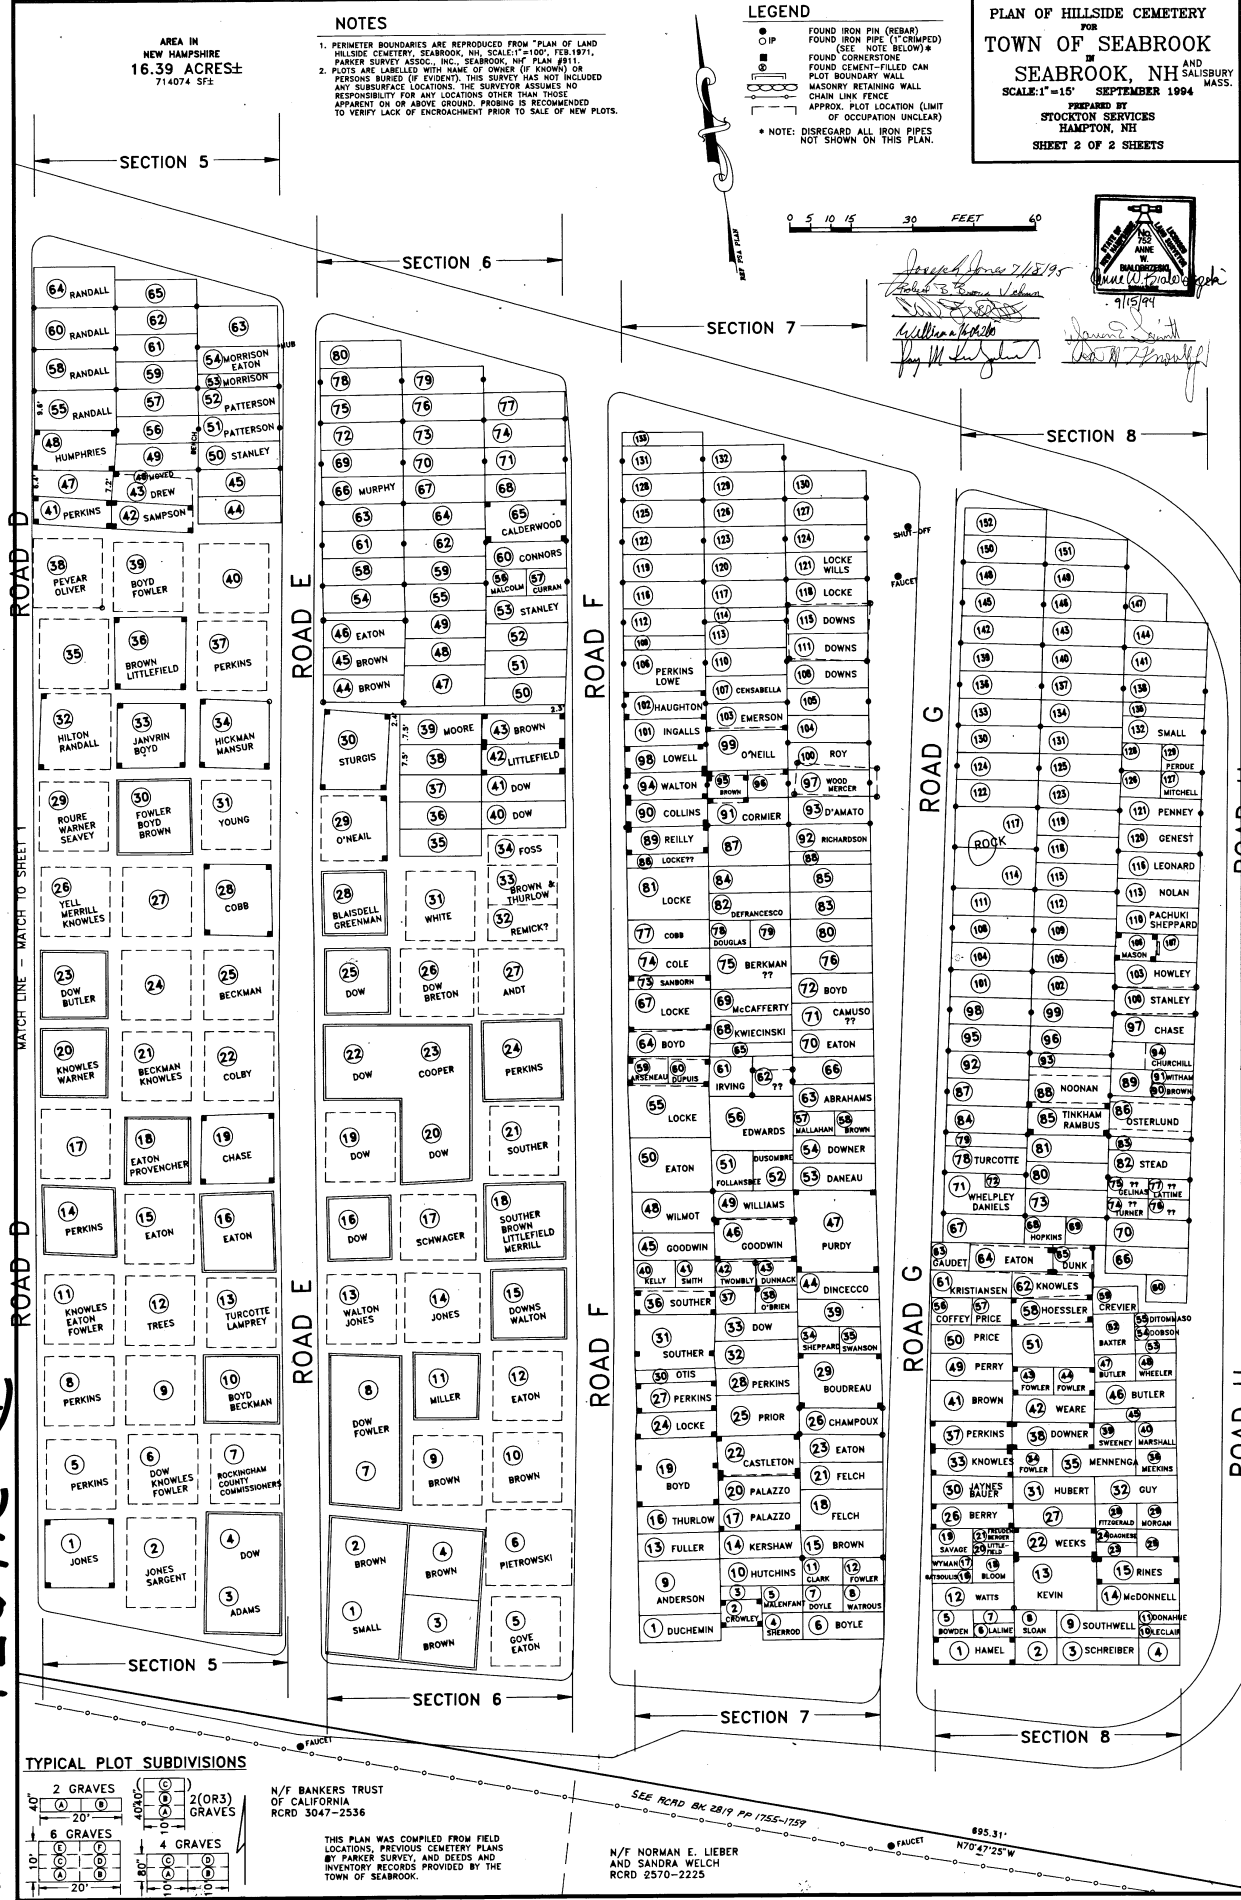

TYPICAL PLOT SUBDIVISIONS

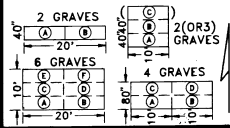

N/F BANKERS TRUST
OF CALIFORNIA
RCRD 3047-2336

THIS PLAN WAS COMPILED FROM FIELD
LOCATIONS, PREVIOUS CEMETERY PLANS
BY PARKER SURVEY, AND DEEDS AND
INVENTORY RECORDS PROVIDED BY THE
TOWN OF SEABROOK.

SEE RCD BK 2819 PP 1755-1759

N/F NORMAN E. LIEBER
AND SANDRA WELCH
RCRD 2570-2225